


There shall be no structure or landscaping higher than 3'. Nor any obstruction to vision other than a post or tree not exceeding 1" in greatest cross-sectional dimension between a height of 3' and 15' above the established grade of either street within an area formed by the lot lines on the R/W of such lot and a line joining points on such lot lines located a distance 15' from the point of the R/W intersection.

NOTE: MINIMUM INTERSECTION SIGHT DISTANCE shall be maintained regardless of blackout zone.

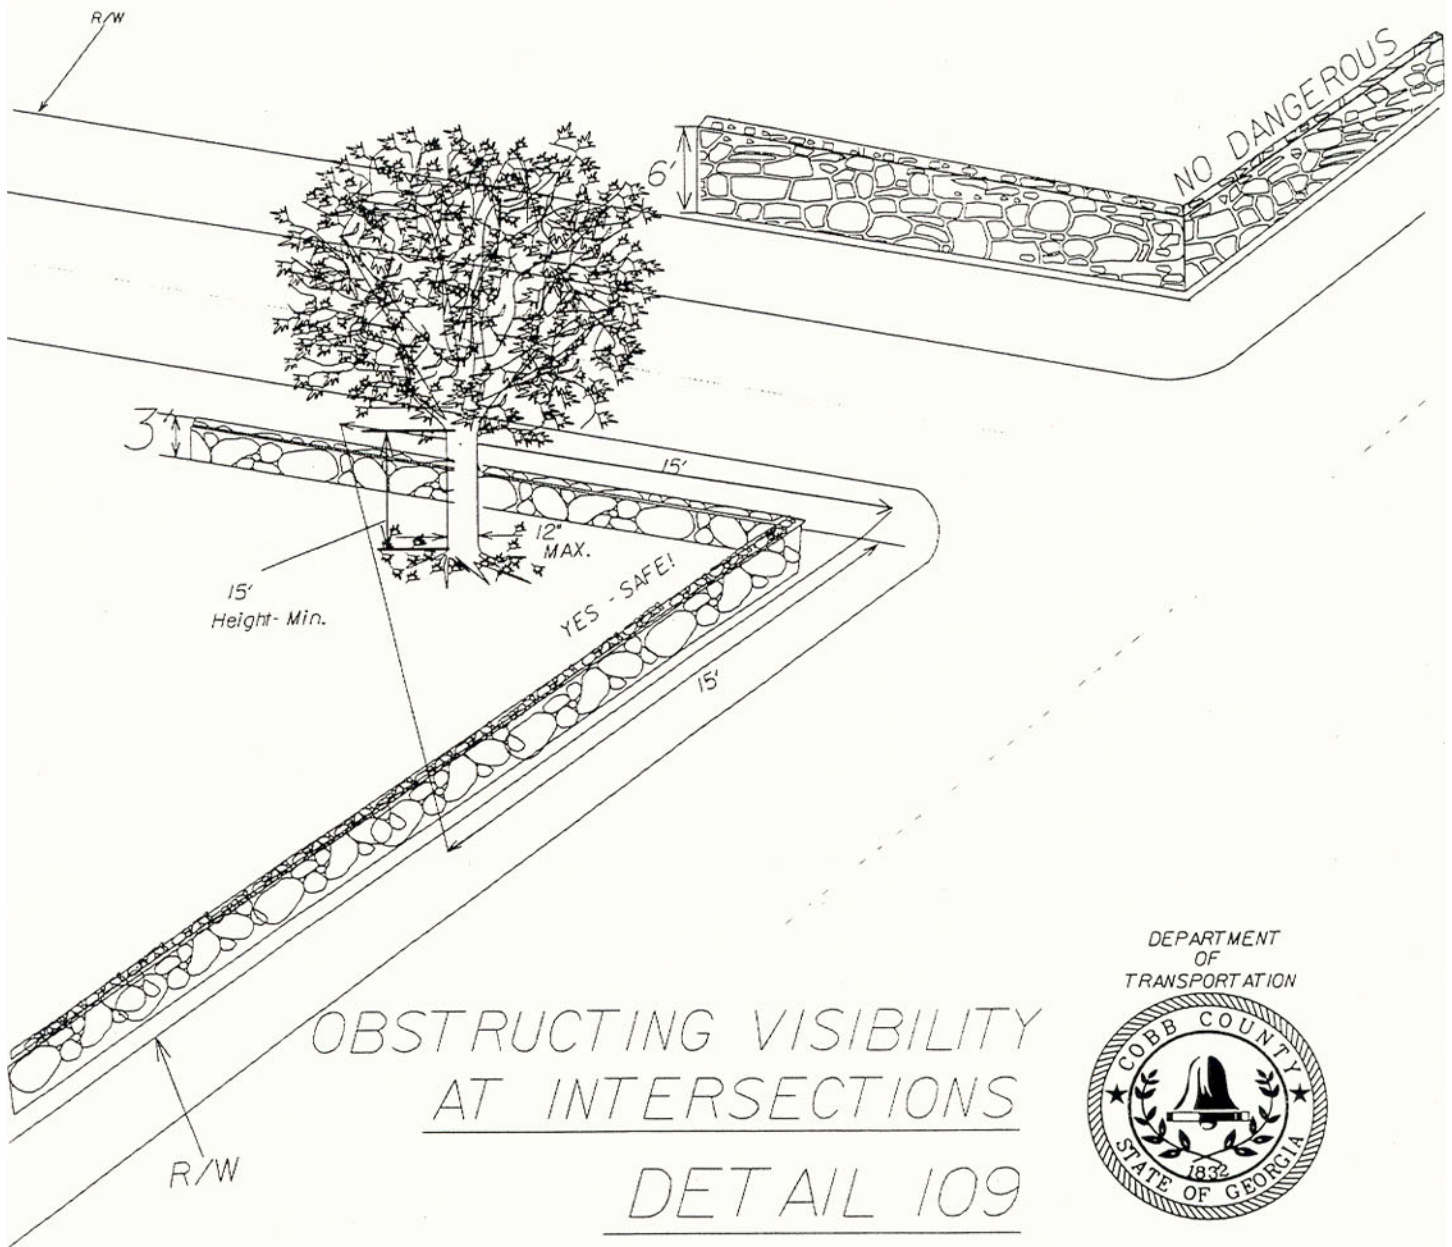

DEPARTMENT  
OF  
TRANSPORTATION

